

Technical drawing showing a plan view of a drainage system at a scale of 1:50. The drawing includes two grates: a large rectangular grate (BYC1608) and a smaller square grate (BYC0404). The large grate has a width of 1600 and a depth of 800. The smaller grate has a width of 400 and a depth of 400. A line with a triangle symbol indicates the direction of flow towards the right.

7550

950 950 950 950 950 950 950 900

2600

100

H

FC 7526A 1:50

1300

650 650

2200

H

FMZ 1322 1:50

1500

750 750

2200

H

FM 1522/KFM 1522 1:50

1850

925 925

2200

H

KFMZ 182 1:50

FMZ 1522/KFMZ 1522 1:50

2100

1800

1700

1750

2000

100

BYC 1720A 1:50

2100


1800

1700

2050

BYC 2118 1:50

BYC 2118 1:50

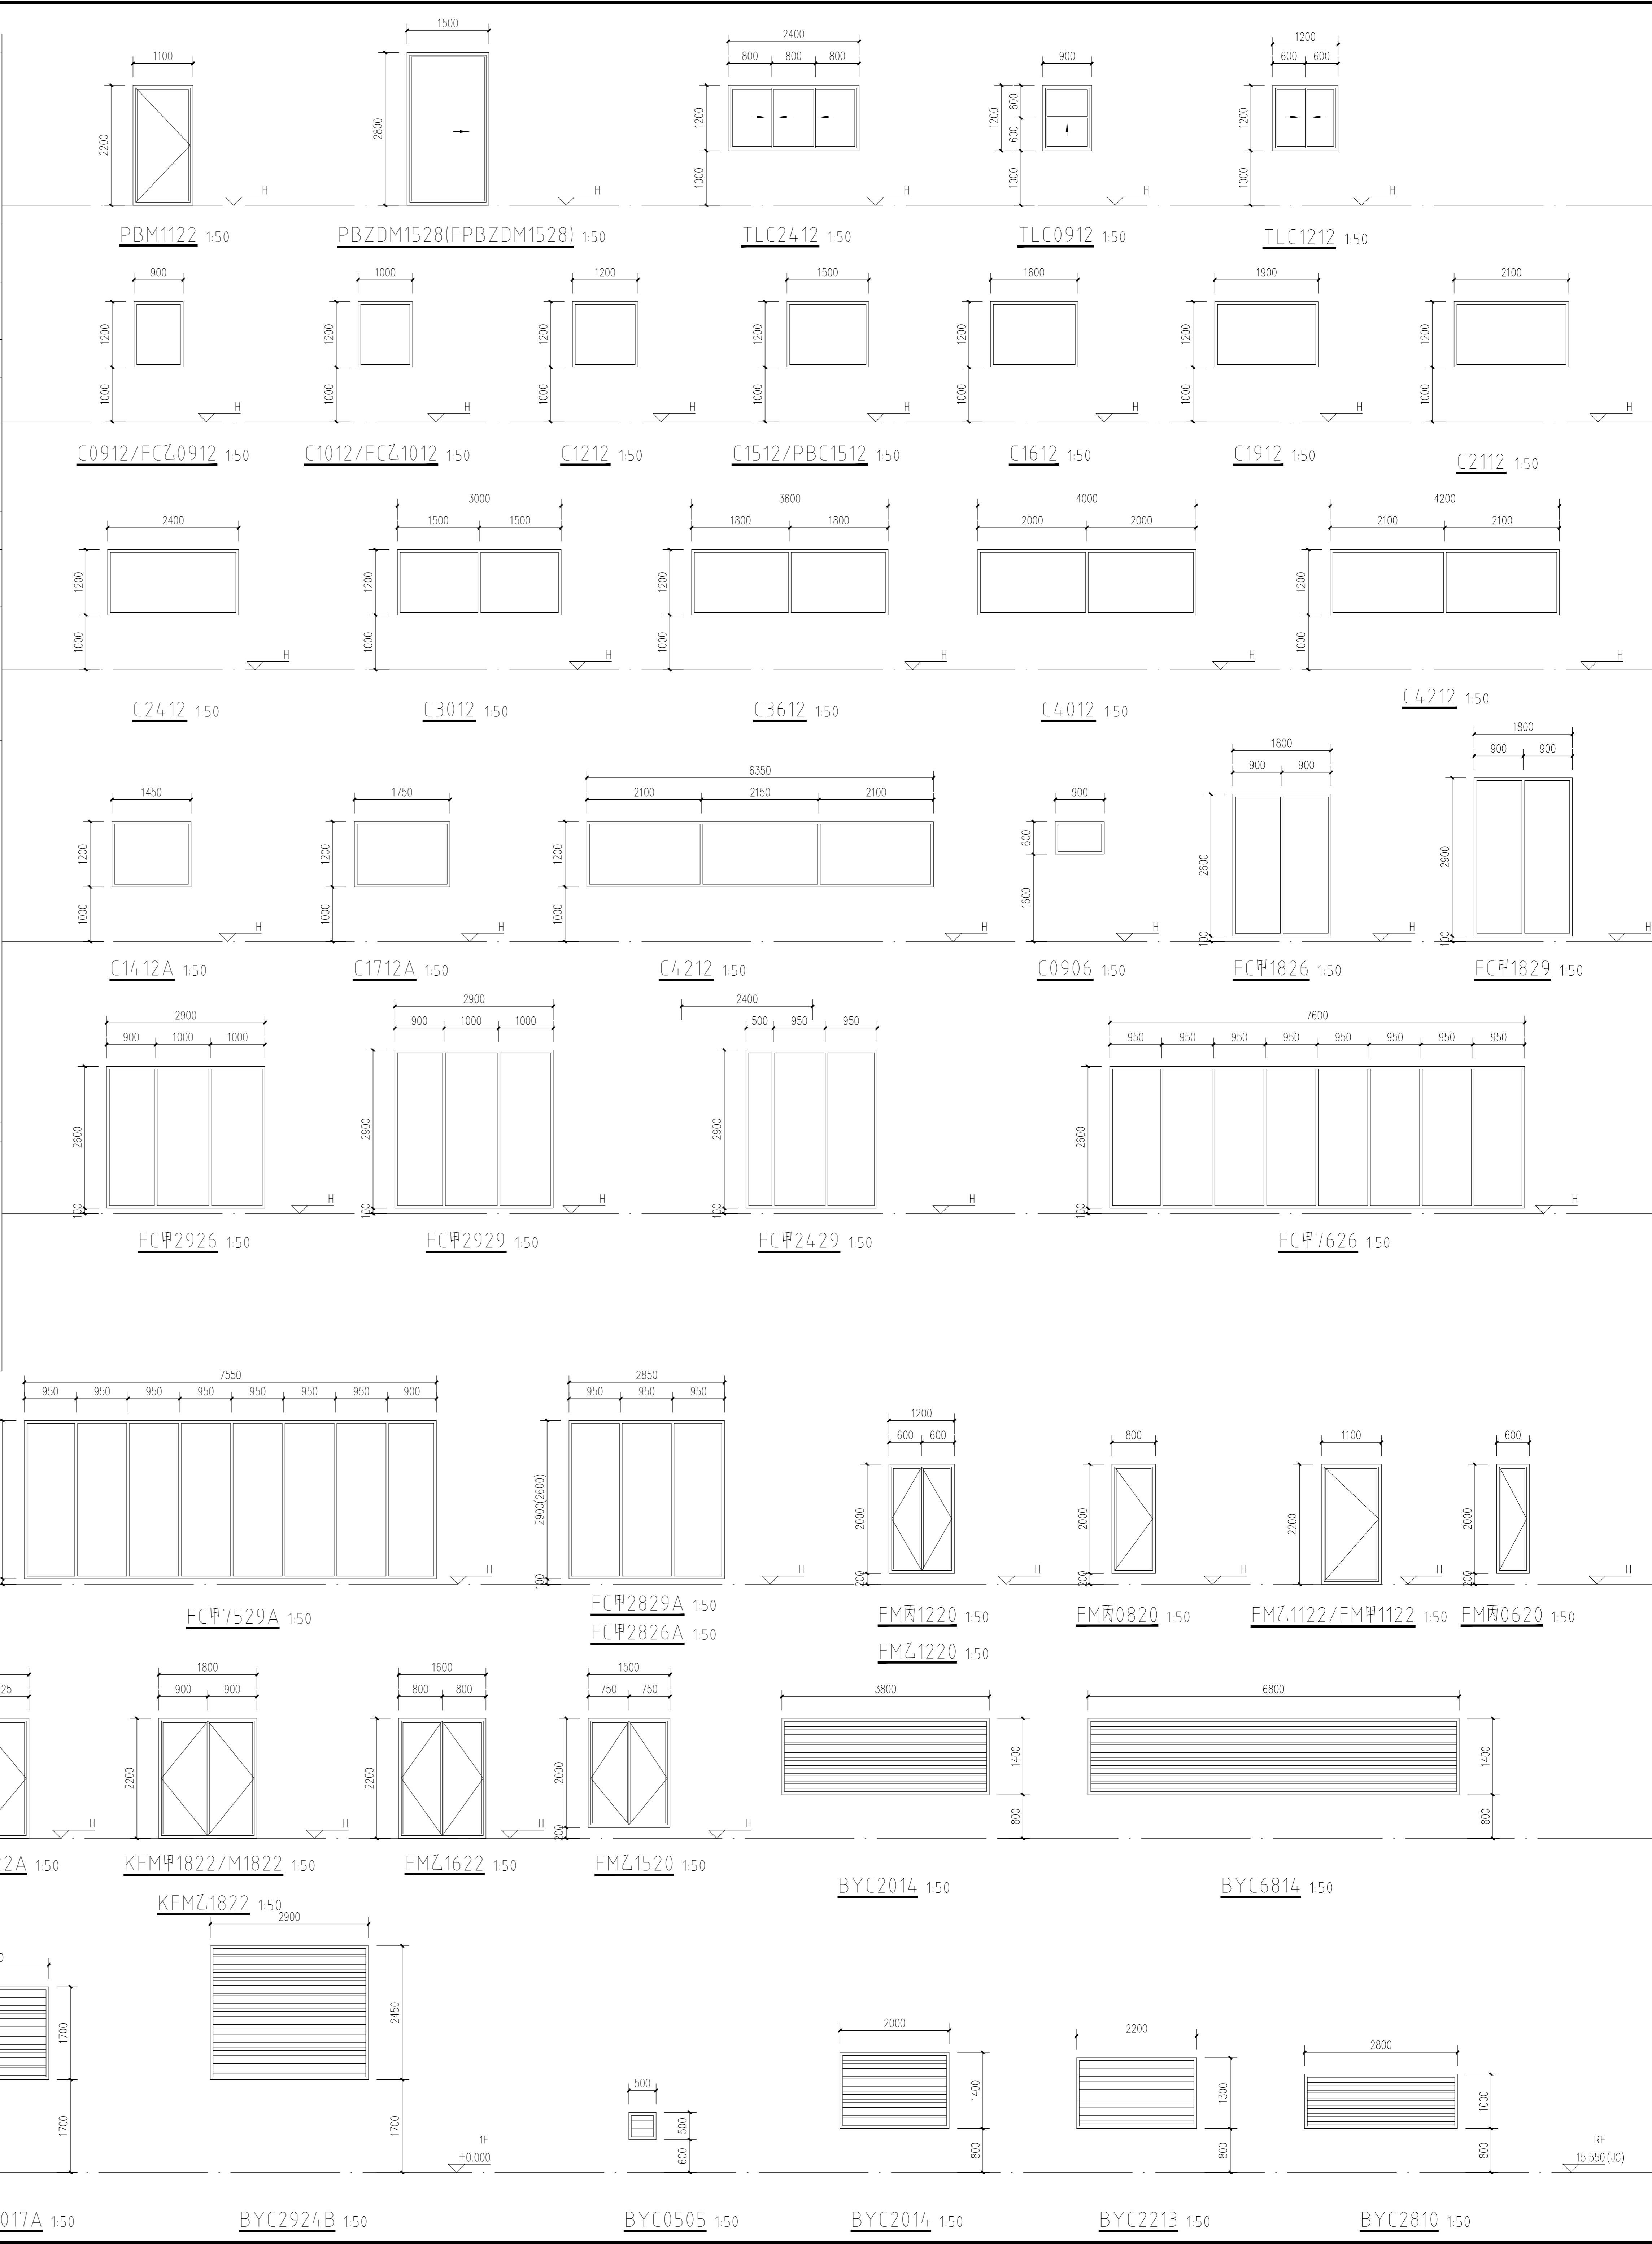

出图章: (SEAL)

广安市广安区人民医院

DES PROJECT	
图名: (DWG. NAME)	

设计总负责人 PROJECT LEADER	雷 琦	2019
设计项目经理 DESIGN MANAGER	黄烈业	黄烈业
专业负责人 DIVISION CHIEF	雷 琦	2019
设计 DESIGNED BY	尹 恒	尹恒
校 CHECKED BY	徐代琼	徐代琼
审核 AUDITED BY	张崇陵	张崇陵
审定 APPROVED BY	雷 琦	2019
设计号 PROJECT NO.	ZQAZ2022-ZB06008	

图 别 DWG TYPE	建施	图纸编号 DWG. NO.	602
版本号 Ver.	第一版	日期 DATE	2023.03